


5741 Solids Interceptor

Project	Engineer	Mechanical
---------	----------	------------

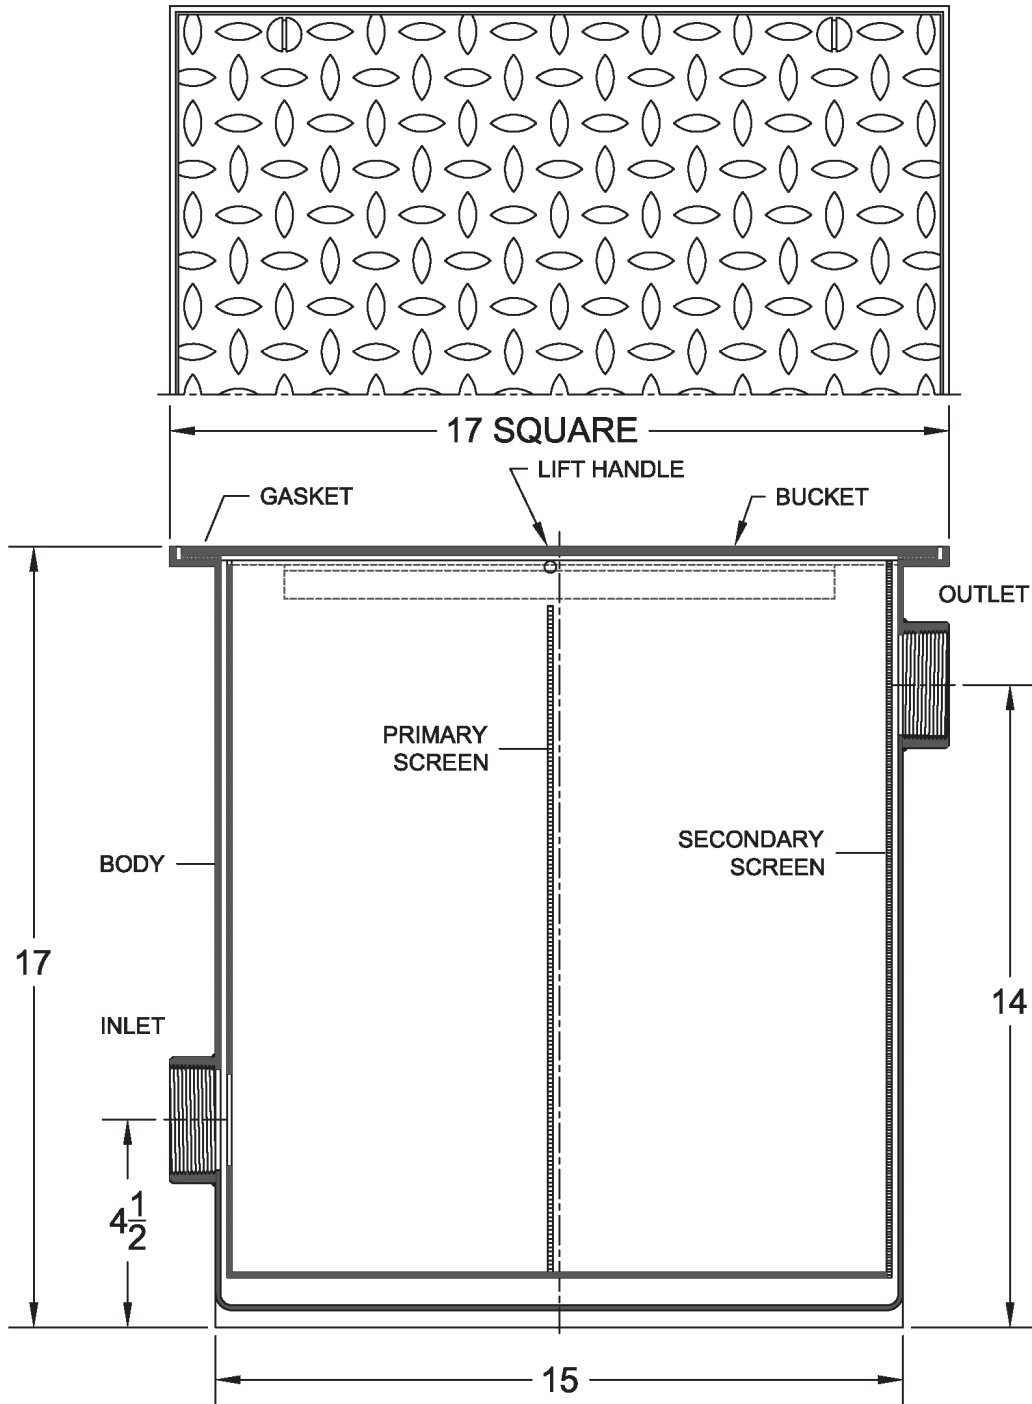

Inlet / Outlet	Flow Rate (GPM)	•
2"	30	
3"		

Regularly Furnished: A.R.C., fabricated steel solids interceptor with gasketed cover & removable sediment bucket. 30 GPM.

Suffix Options		
Suffix	Description	•
-27	Replacement Bucket	
-123	Stainless Steel Mesh Lined Bucket	
-175	Custom Bucket Liner	
Outlet Variations		
-NH	No-Hub (2NH, 3NH)	
-IPS	Female Threaded (2IPS, 3IPS)	