
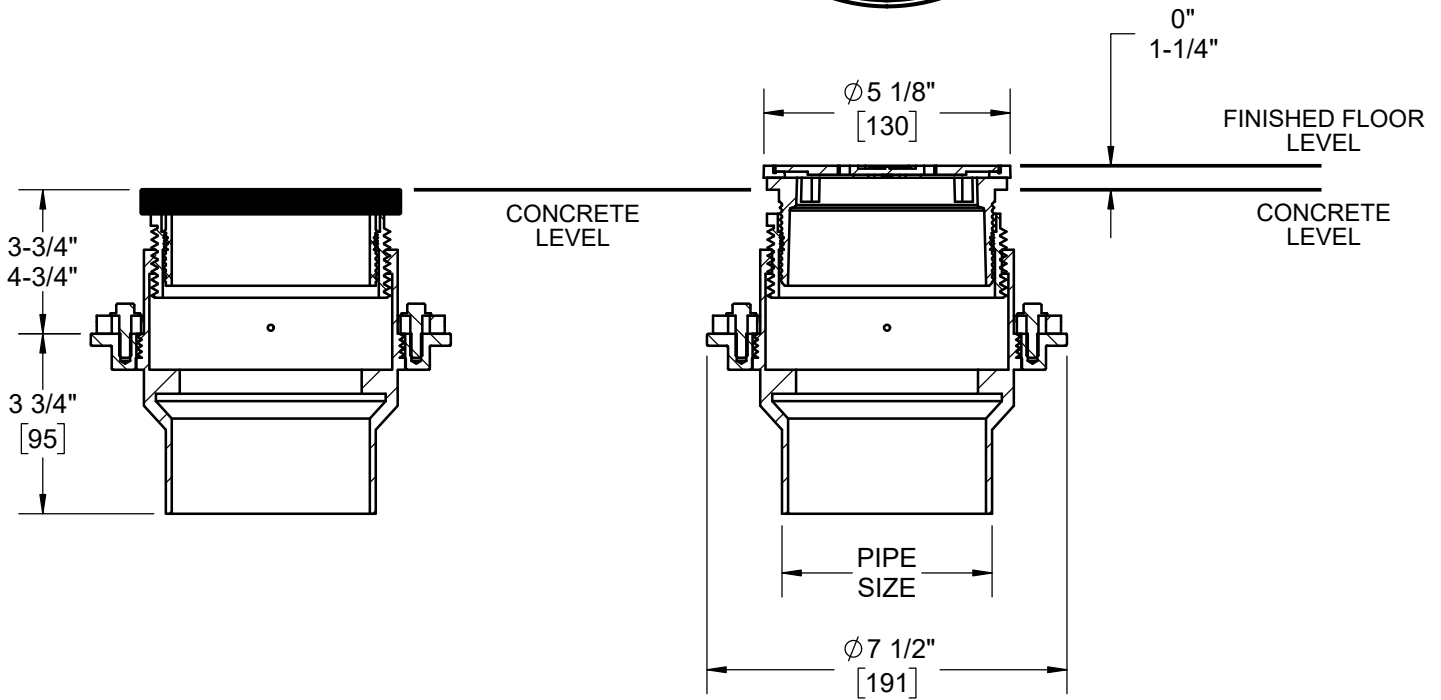
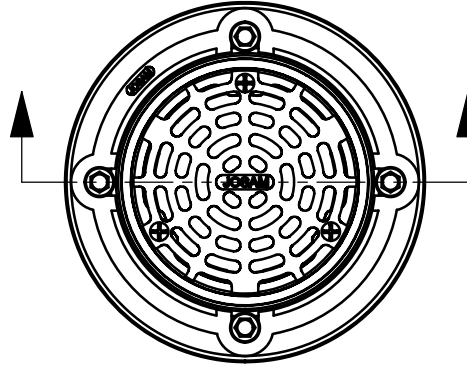


**SPECIFICATION:**

JOSAM SERIES FD-100-A "LEVEZE II" CAST IRON FLOOR DRAIN WITH 5" ROUND NIKALOY TOP, 2-STAGE HEIGHT ADJUSTMENT, AND BOTTOM OUTLET.

**LITE LINE  
FLOOR DRAIN  
LEVEZE II, 5" TOP**

SERIES **FD-100-A**

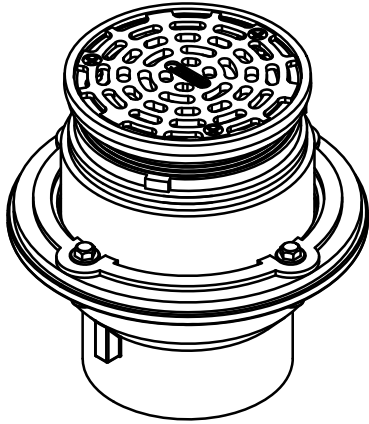

**OPTIONS:**

-Y	HUB OUTLET WITH GASKET
-Z	NO-HUB OUTLET

MODEL	PIPE SIZE
FD-102-A	2"
FD-103-A	3"
FD-104-A	4"
FD-105-A*	5"-Z

\* 5" AVAIL. IN NO-HUB ONLY

WARNING: Cancer and Reproductive Harm - www.P65Warnings.ca.gov

DATE OF LAST CHANGE: 06/26/18

DIMENSIONS ARE SUBJECT TO MANUFACTURERS TOLERANCES AND CHANGE WITHOUT NOTICE. WE CAN ASSUME NO RESPONSIBILITY FOR USE OF SUPERSEDED OR VOID DATA.



MICHIGAN CITY, INDIANA

NOTES