


### 380 Closet Carrier for Wooden Studs

Regularly Furnished: Closet carrier for wooden studs with plastic pipe adapter

Project	Engineer	Mechanical
---------	----------	------------

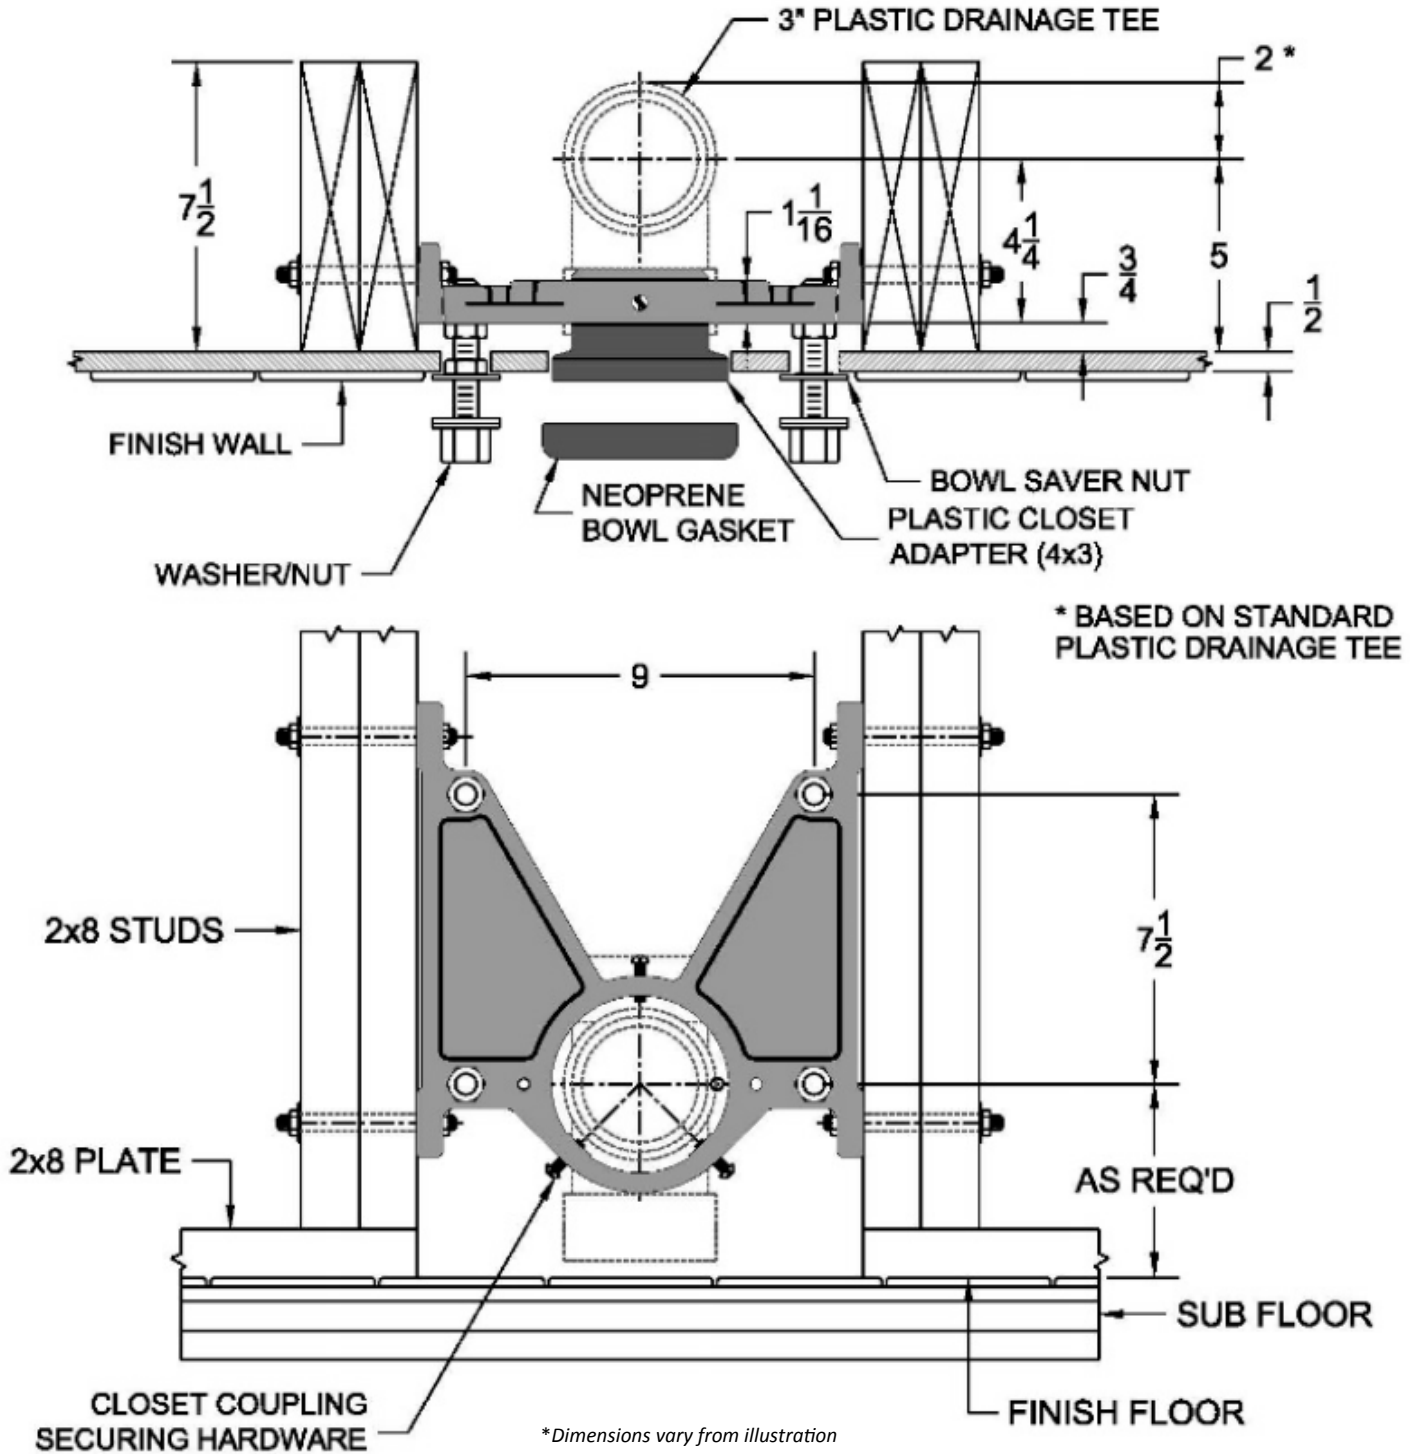

•	Model	Connection Type
	380-P3	4x3 Plastic Adapter
	380-P4	4x4 Plastic Adapter

Suffix Options		
Suffix	Description	•
-M2	Foot Support*	
-M3	Vandal Proof Hardware	