


1865 Planting Area Drain with S/S Mesh Lined Dome

Regularly Furnished: Painted cast iron planting area drain with flange, clamping collar, stainless steel mesh lined dome and bottom outlet.

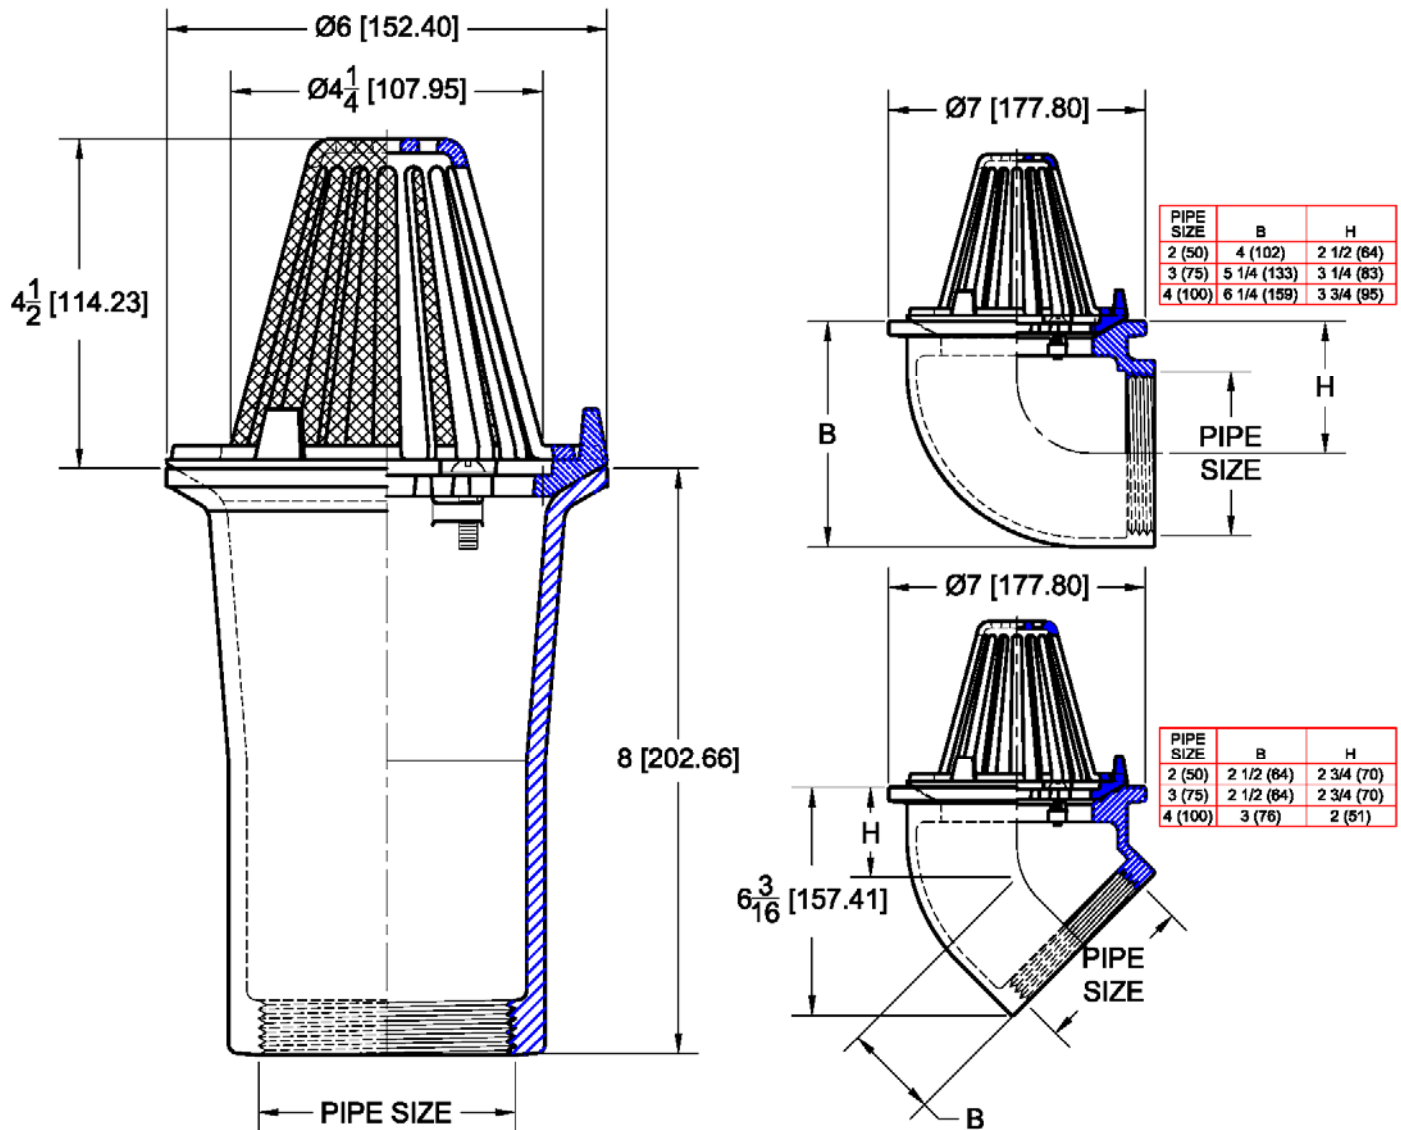

Top Material		
✓	Suffix	Description
	-2	Rough Bronze

Outlet Variations		
✓	Type	Designation
	Threaded	2IPS, 3IPS

Options		
✓	Suffix	Description
	-ARC	Acid Resistant Coating
	-SO	90 Deg. Threaded Side Outlet
	-45O	45 Deg. Threaded Side Outlet
	-39	Galvanized Iron Parts